


Fleming Construction Services, LLC
65 Kings Highway
Long Valley, NJ
908-852-6996

Scale: 1/8" = 1'-0"

- 9' ceiling heights on first floor
- 7' high doors on first floor

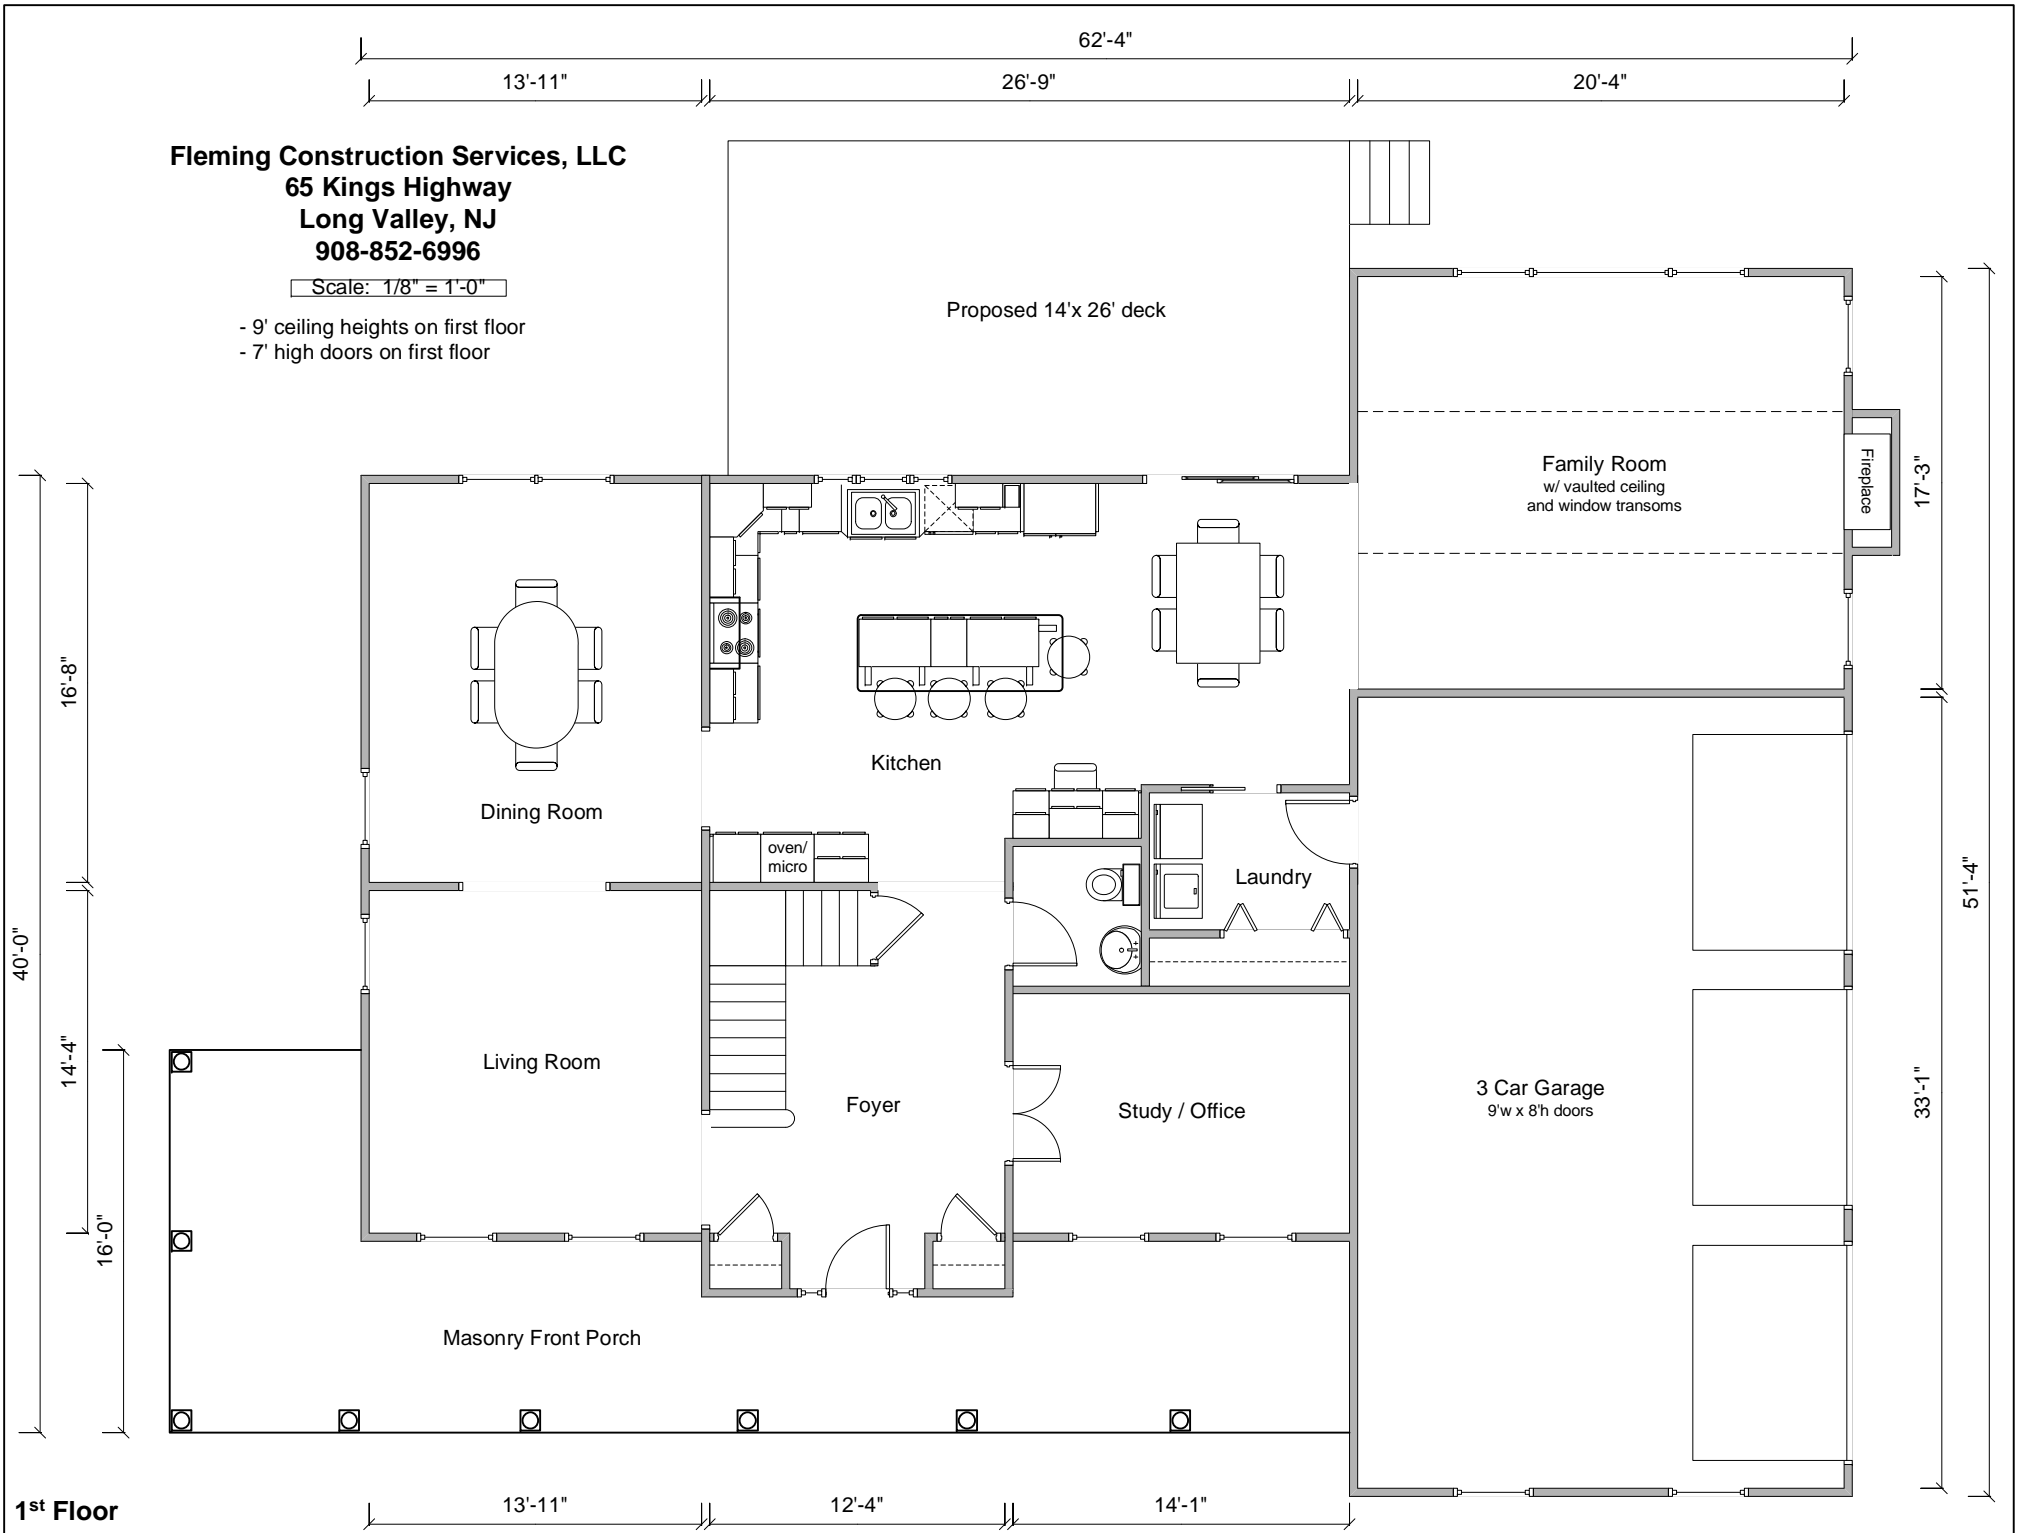

1st Floor