


Fleming Construction Services, LLC
65 Kings Highway
Long Valley, NJ
908-852-6996

Scale: 1/8" = 1'-0"

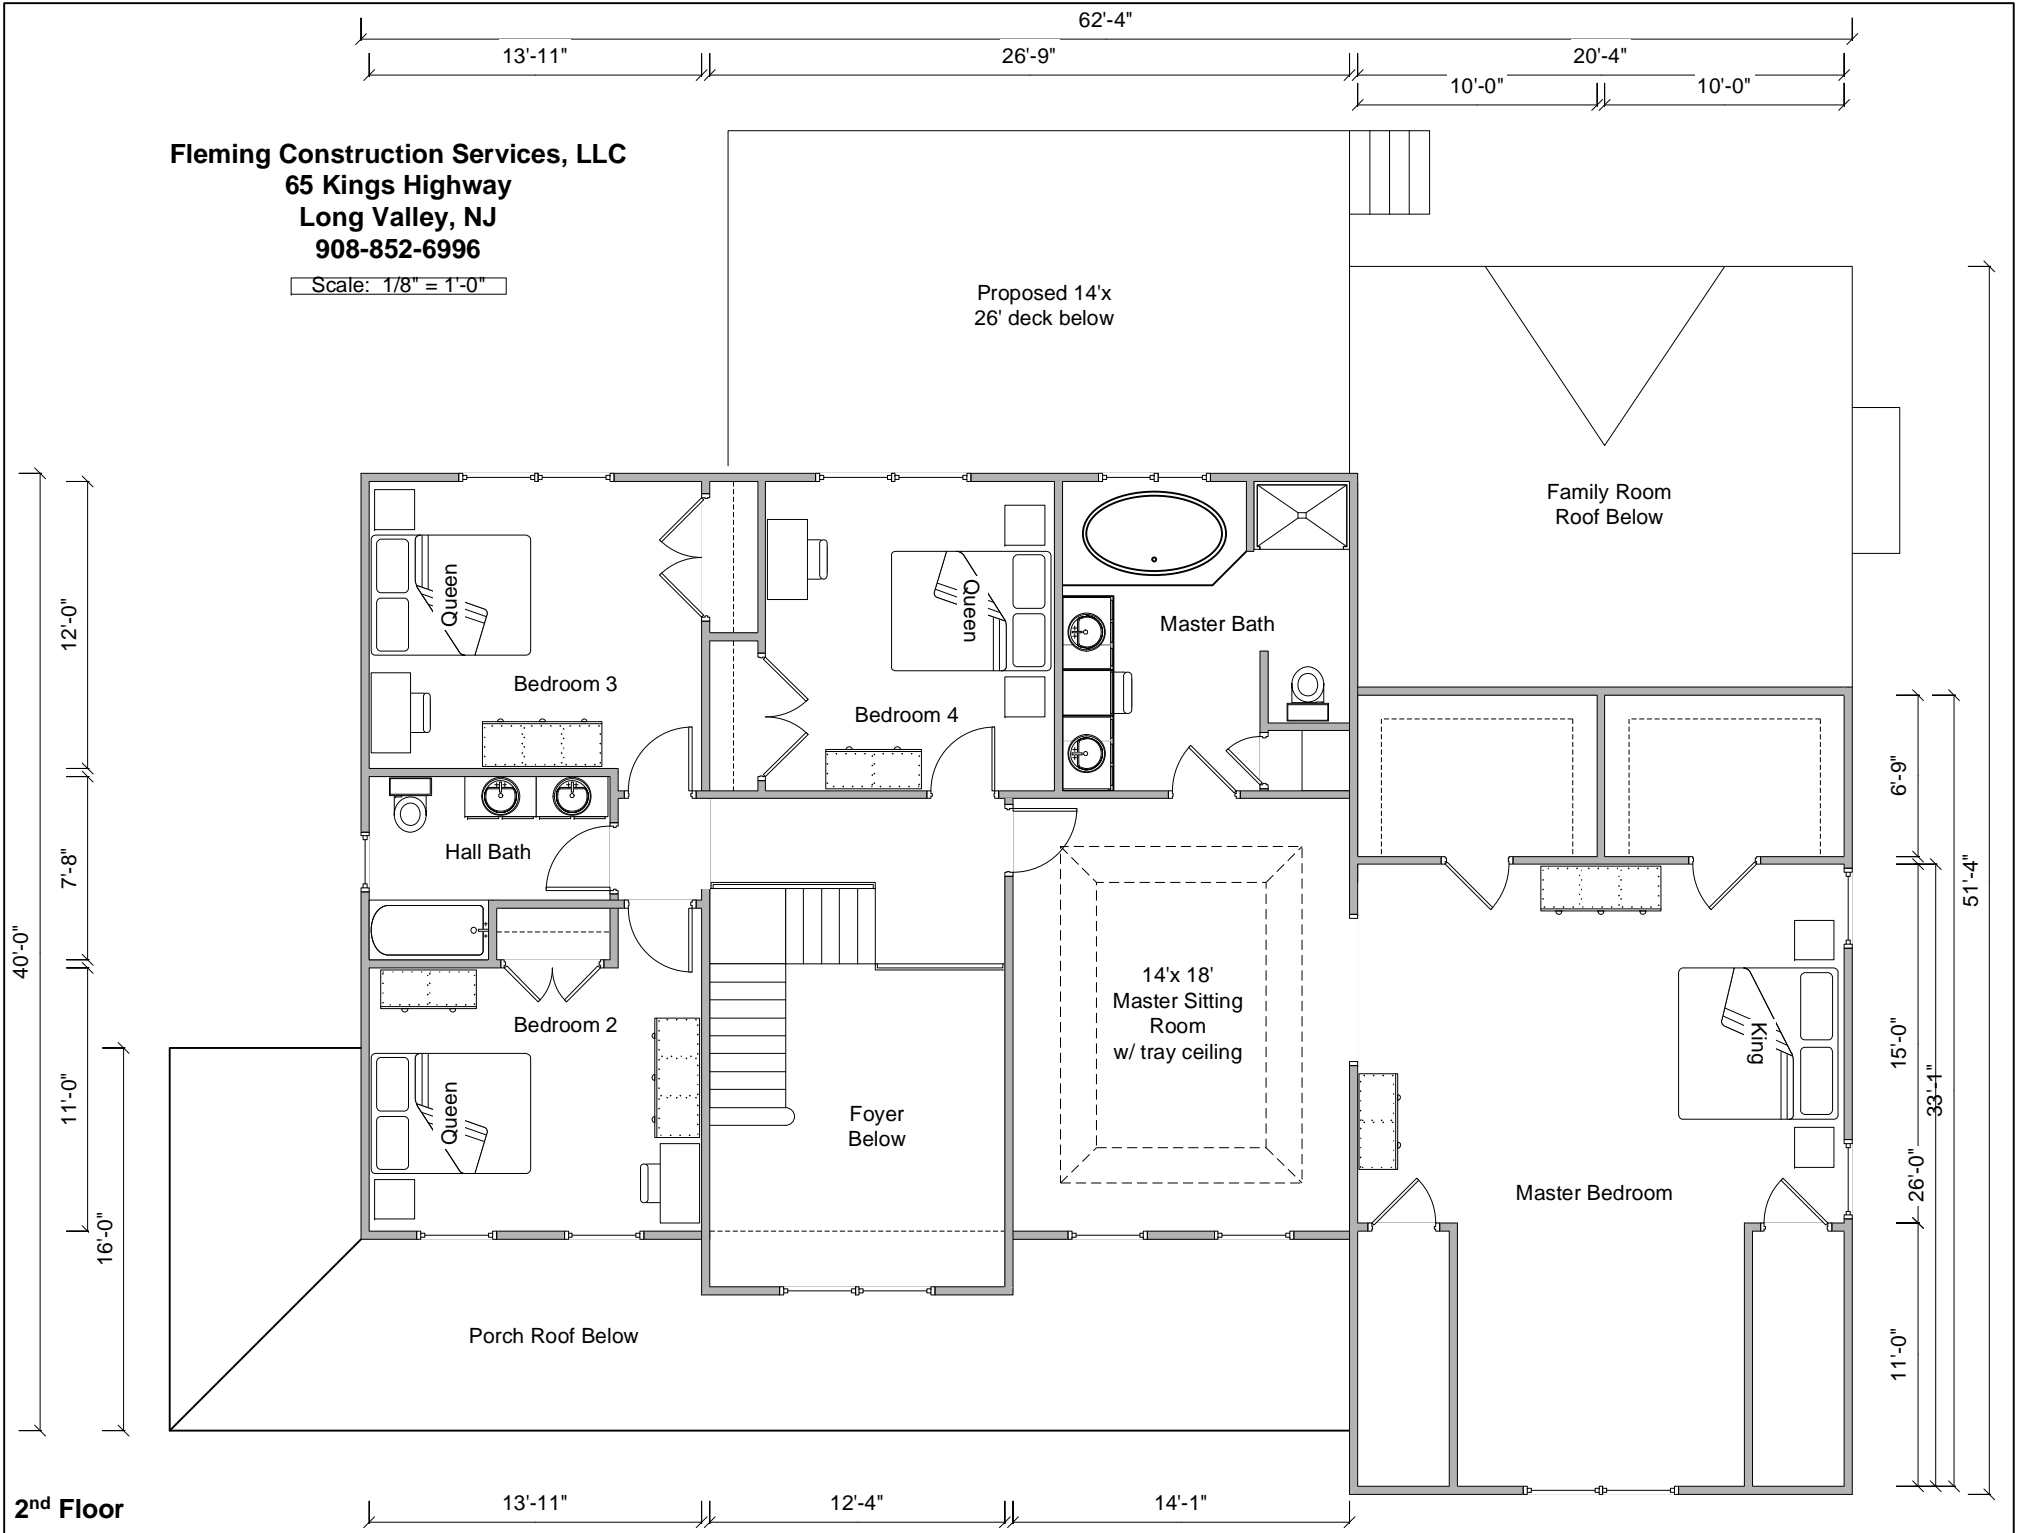

2nd Floor